


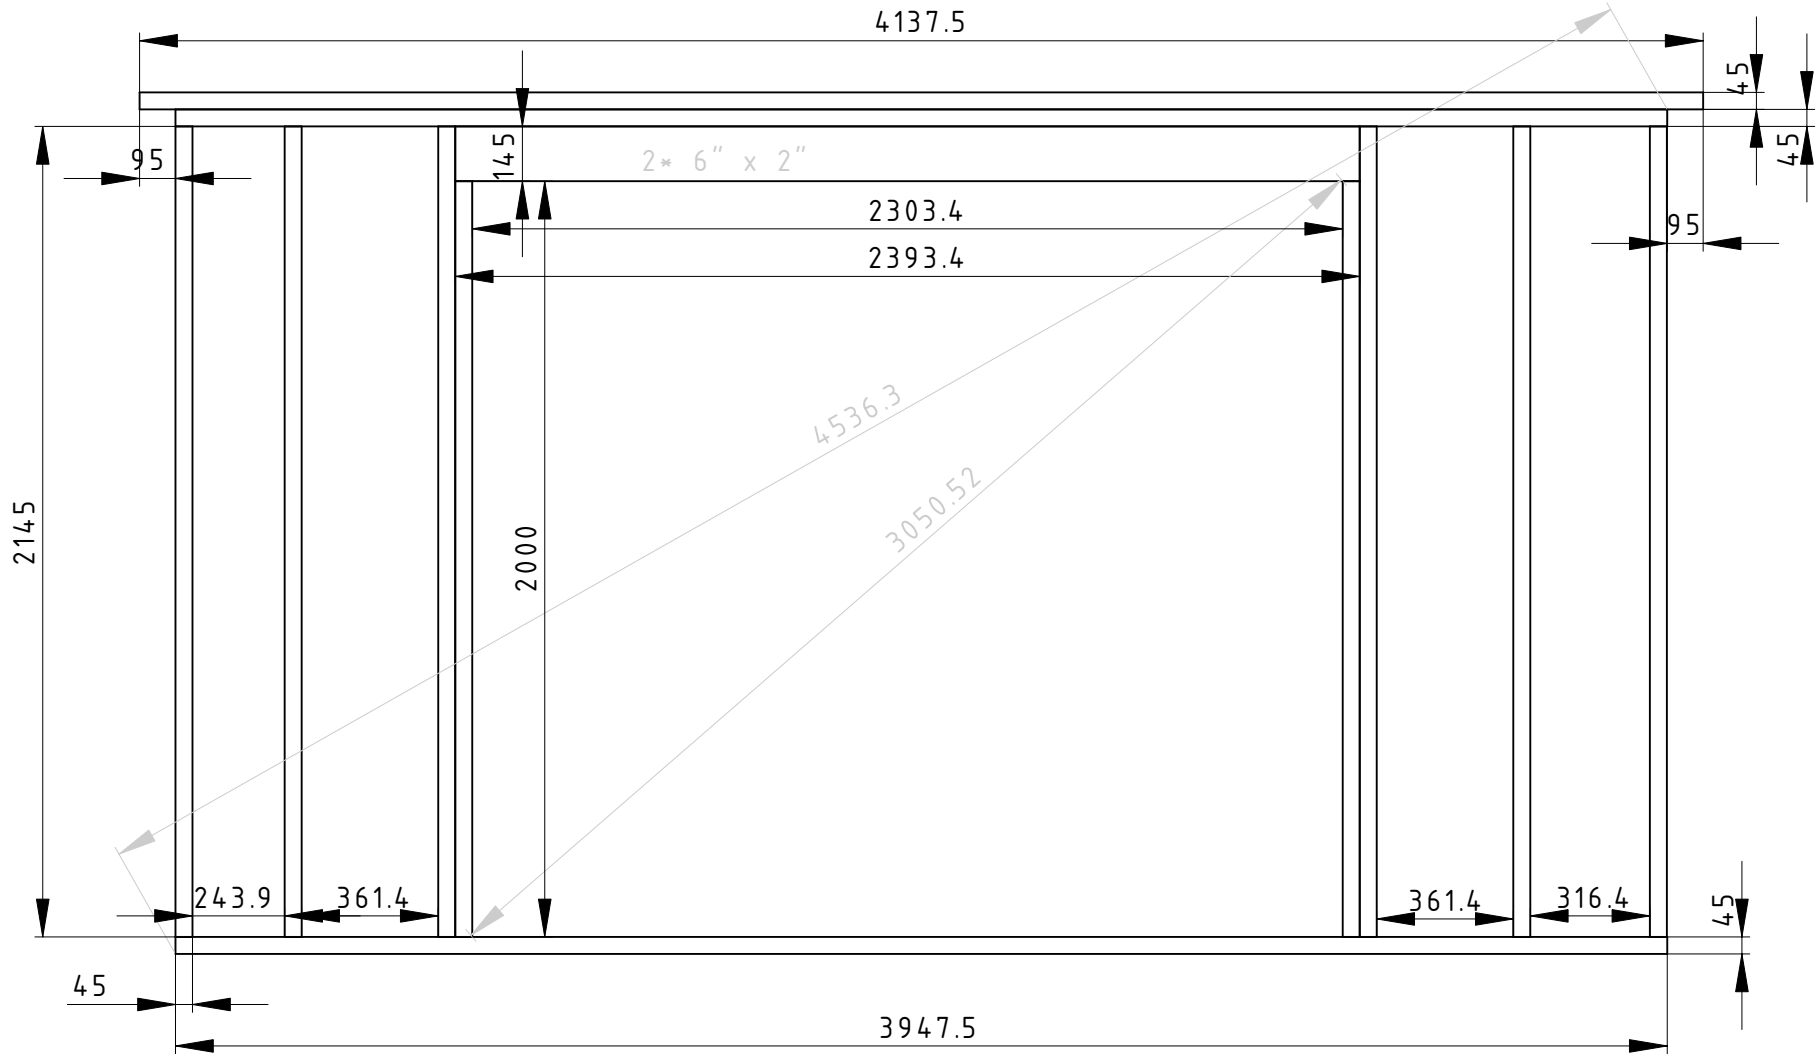

Created by:
Ronald Rink

Title:
Middle West Wall

Size:
A4

Sheet:
1 / 1

Scale:

Supplementary information:

First Floor

View towards North

C24, 6" x 2" / 4" x 2", 5400mm / 4800mm, 16" OC



Part number:
F-MiddleWest

Drawing no.:
F-MiddleWest

Date:
2023-01-18

Revision:
REV B