


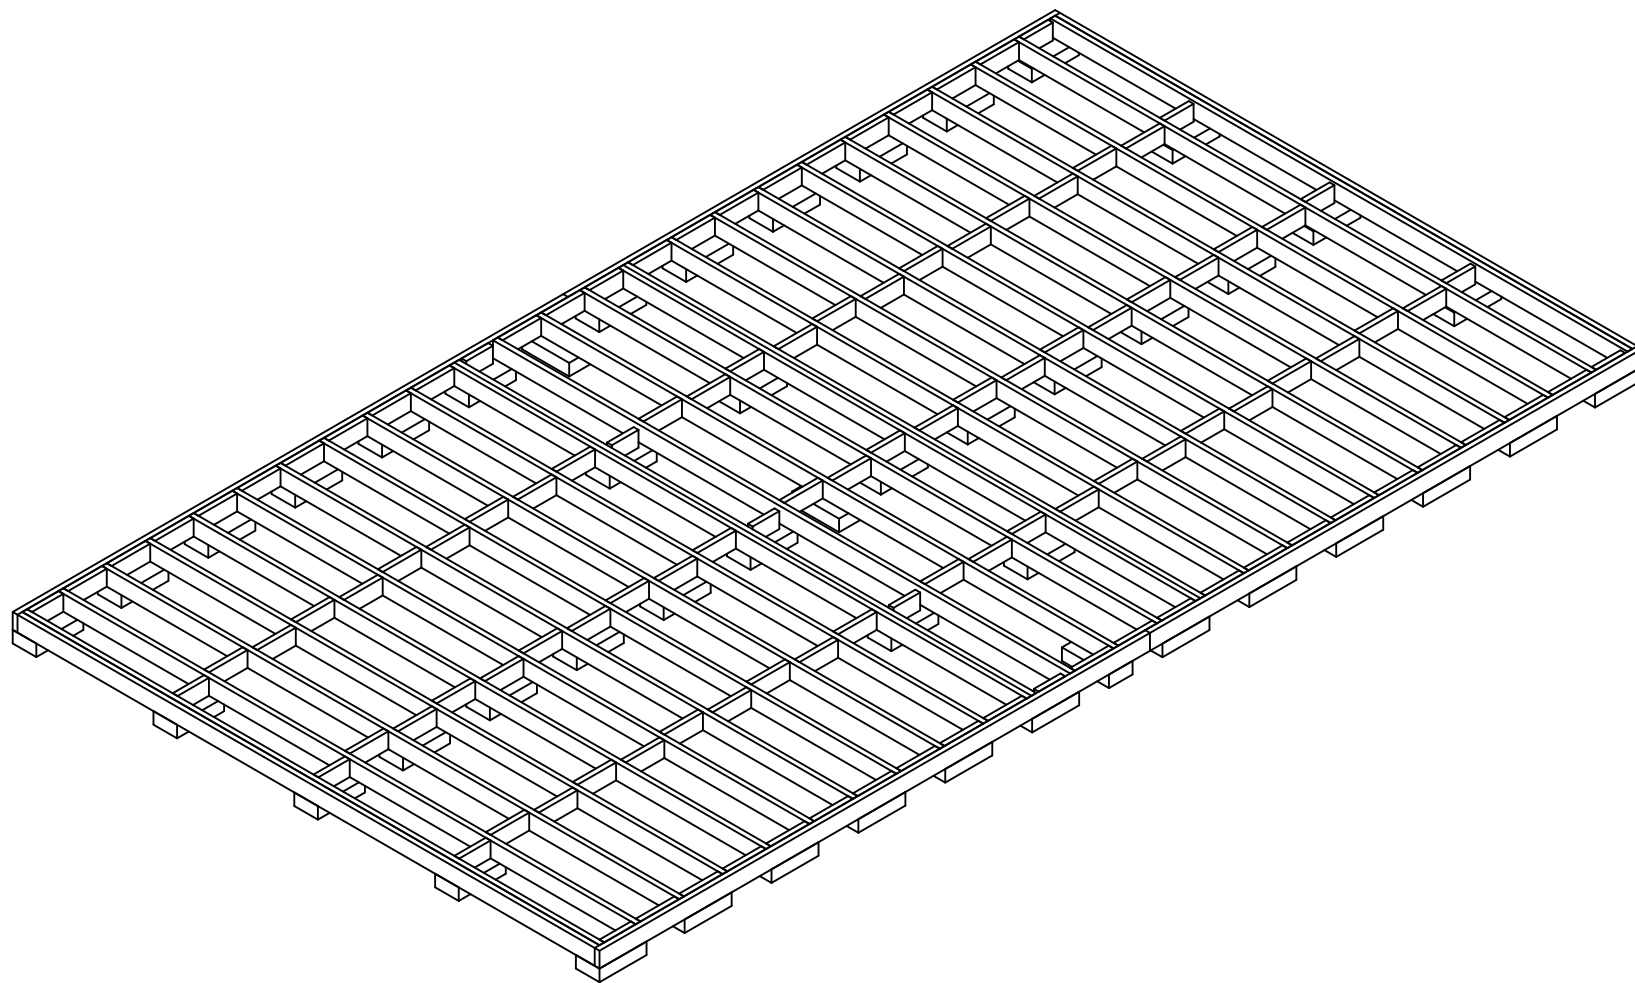

Created by: Ronald Rink	Title: Ground Floor Frame	Size: A4	Sheet: 1 / 2	Scale:
Supplementary information: View on Foundation Isometric C24, 6" x 2", 5400mm, 16"OC		Part number: G01-Frame Drawing no.: G-Frame001		
		Date: 2023-01-15		Revision: REV C

