


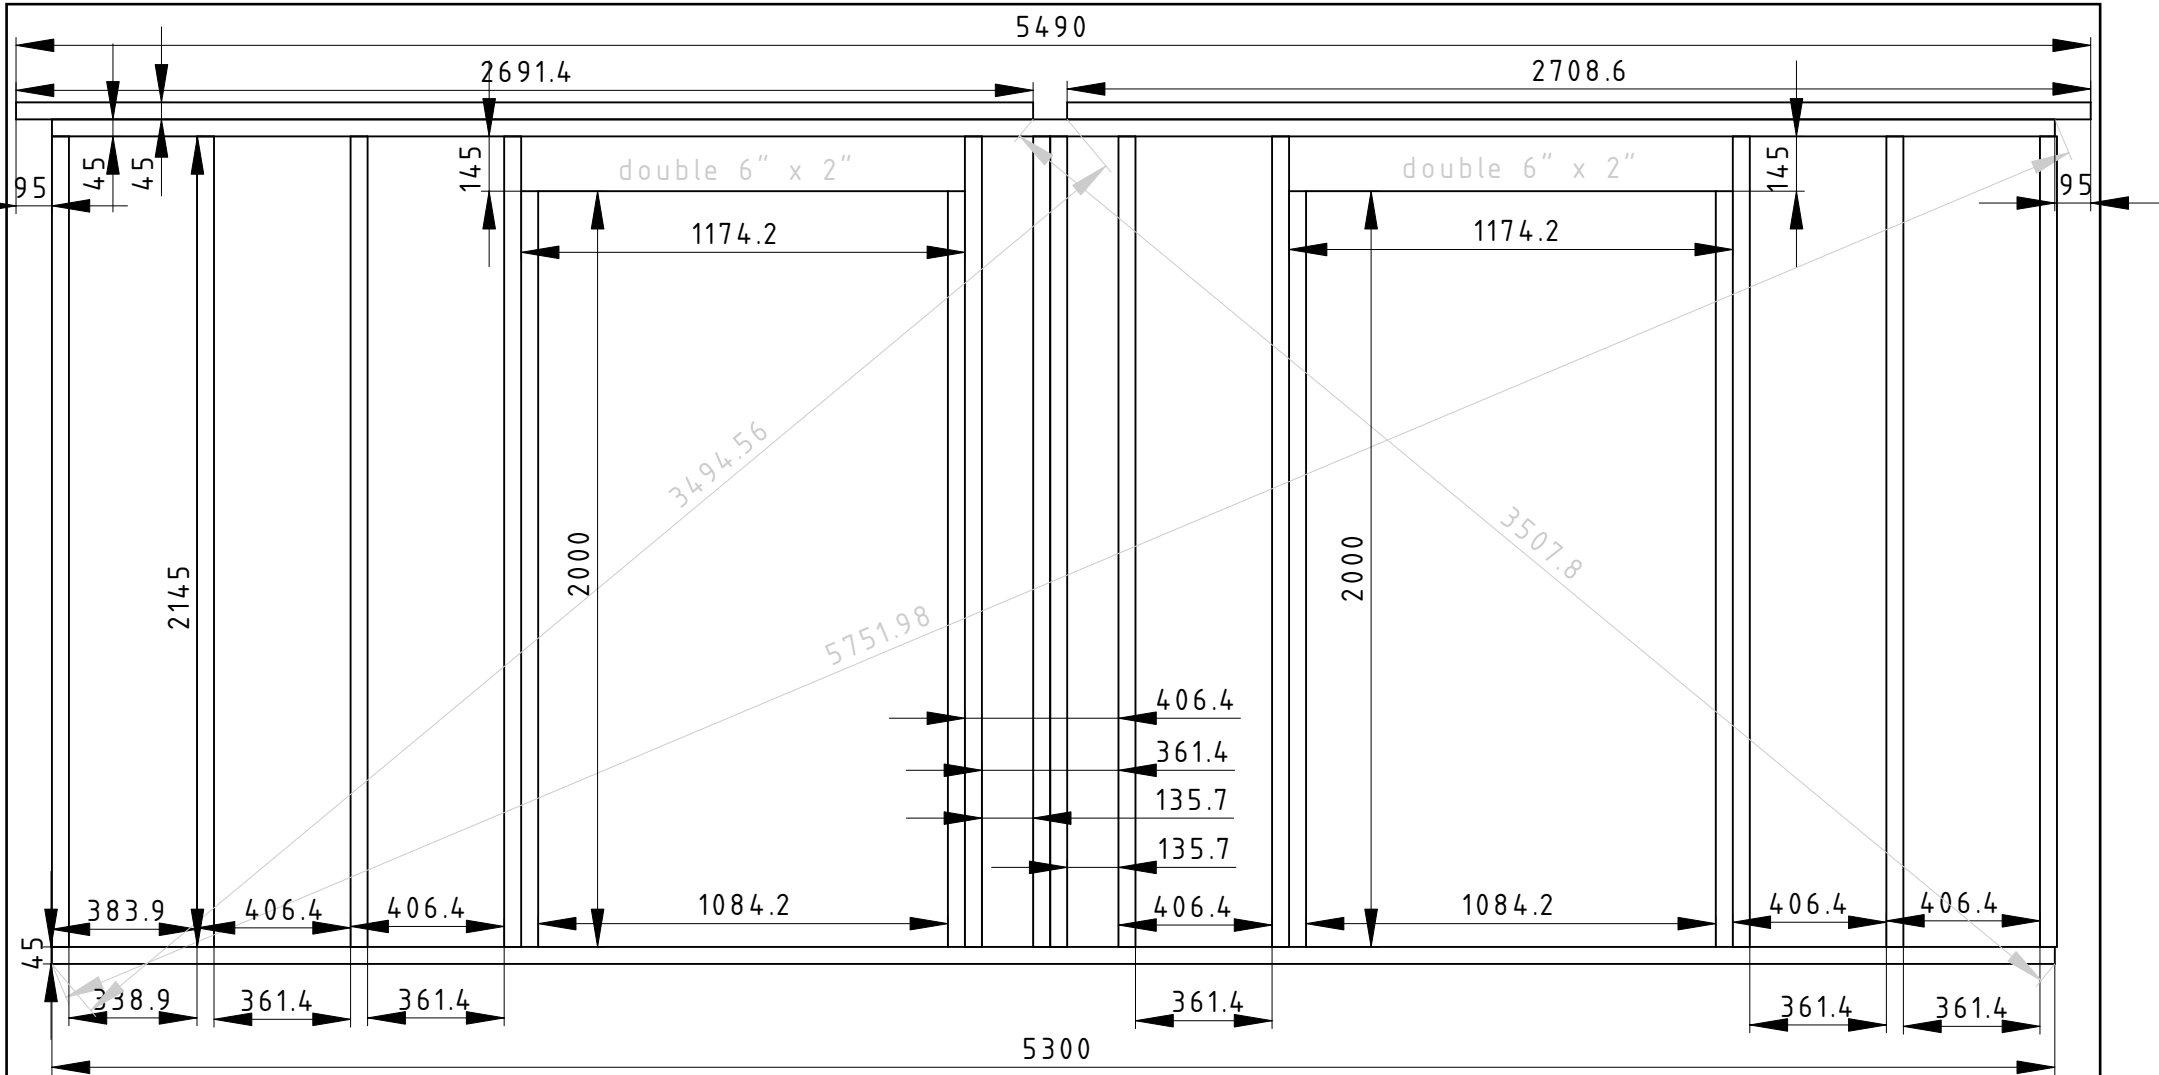

Created by: Ronald Rink	Title: West Hall Wall	Size: A4	Sheet: 1 / 3	Scale:
Supplementary information: Ground Floor View into Hall C24, 6" x 2" / 4" x 2", 5400mm / 4800mm, 16" OC		Part number: 0307-Hall-West Drawing no.: G-WestHall001		
		Date: 2023-01-12	Revision: REV B	